




BONUS ROOM

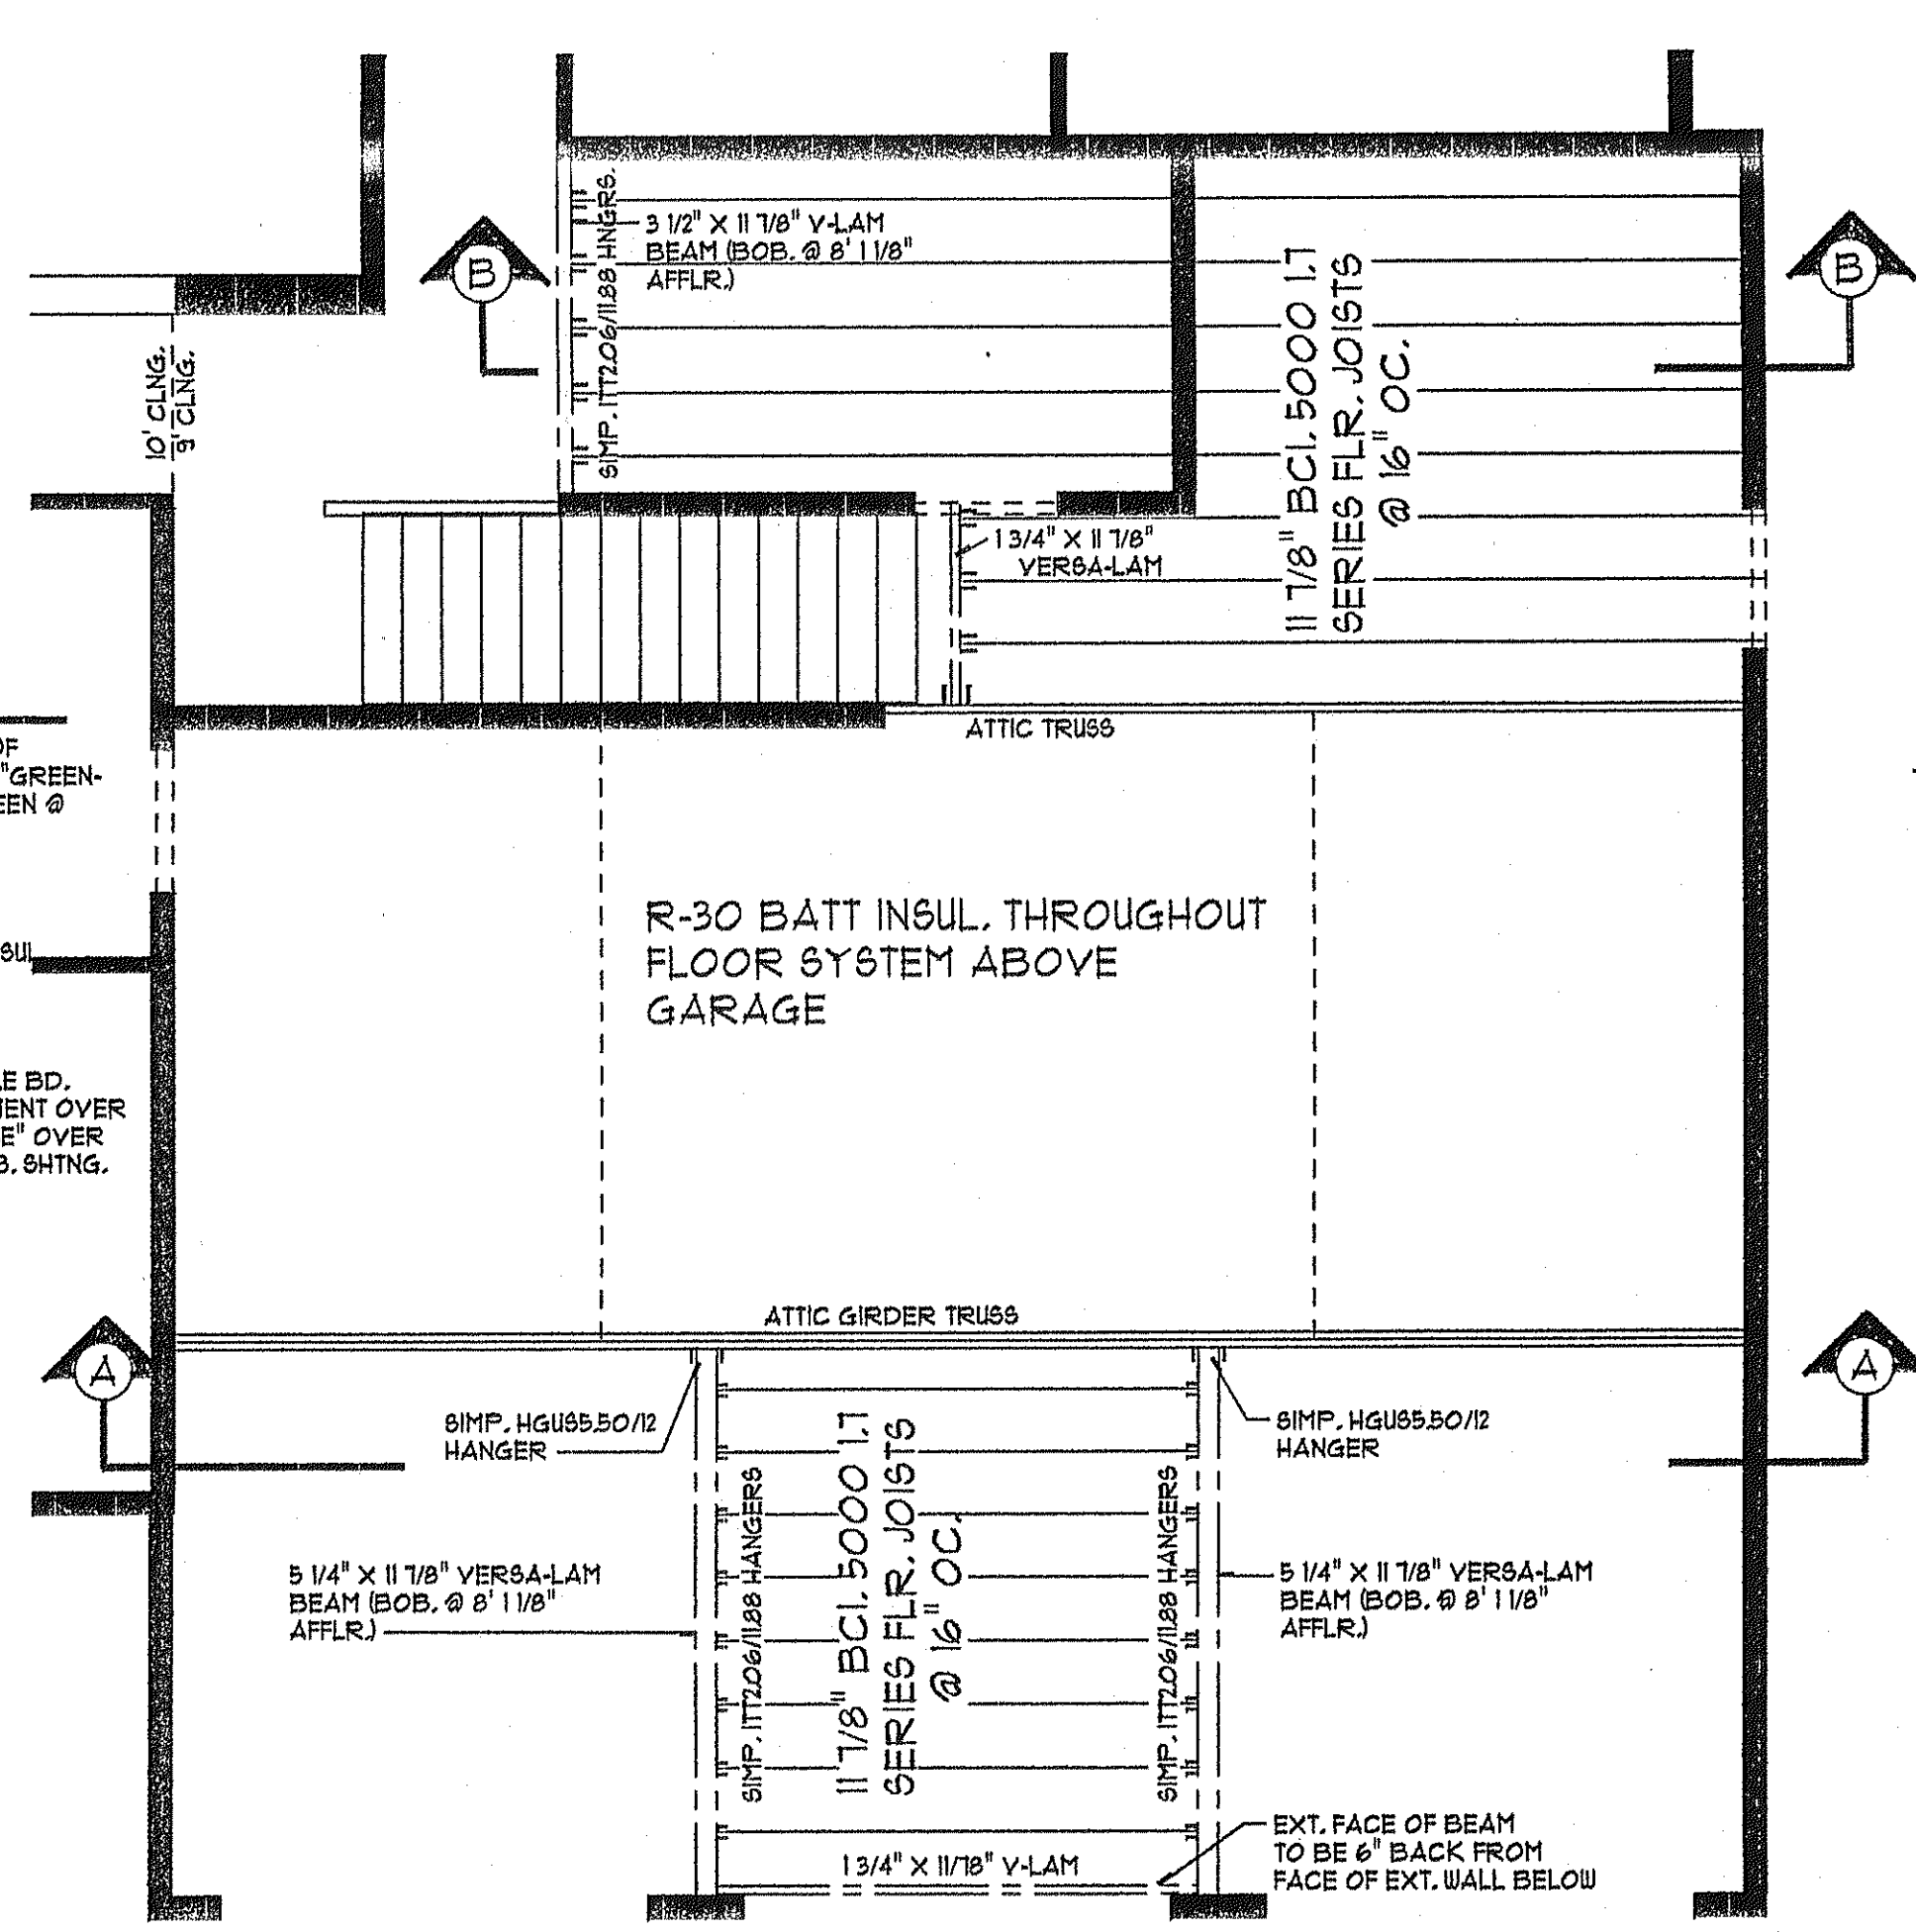


FLOOR FRAMING

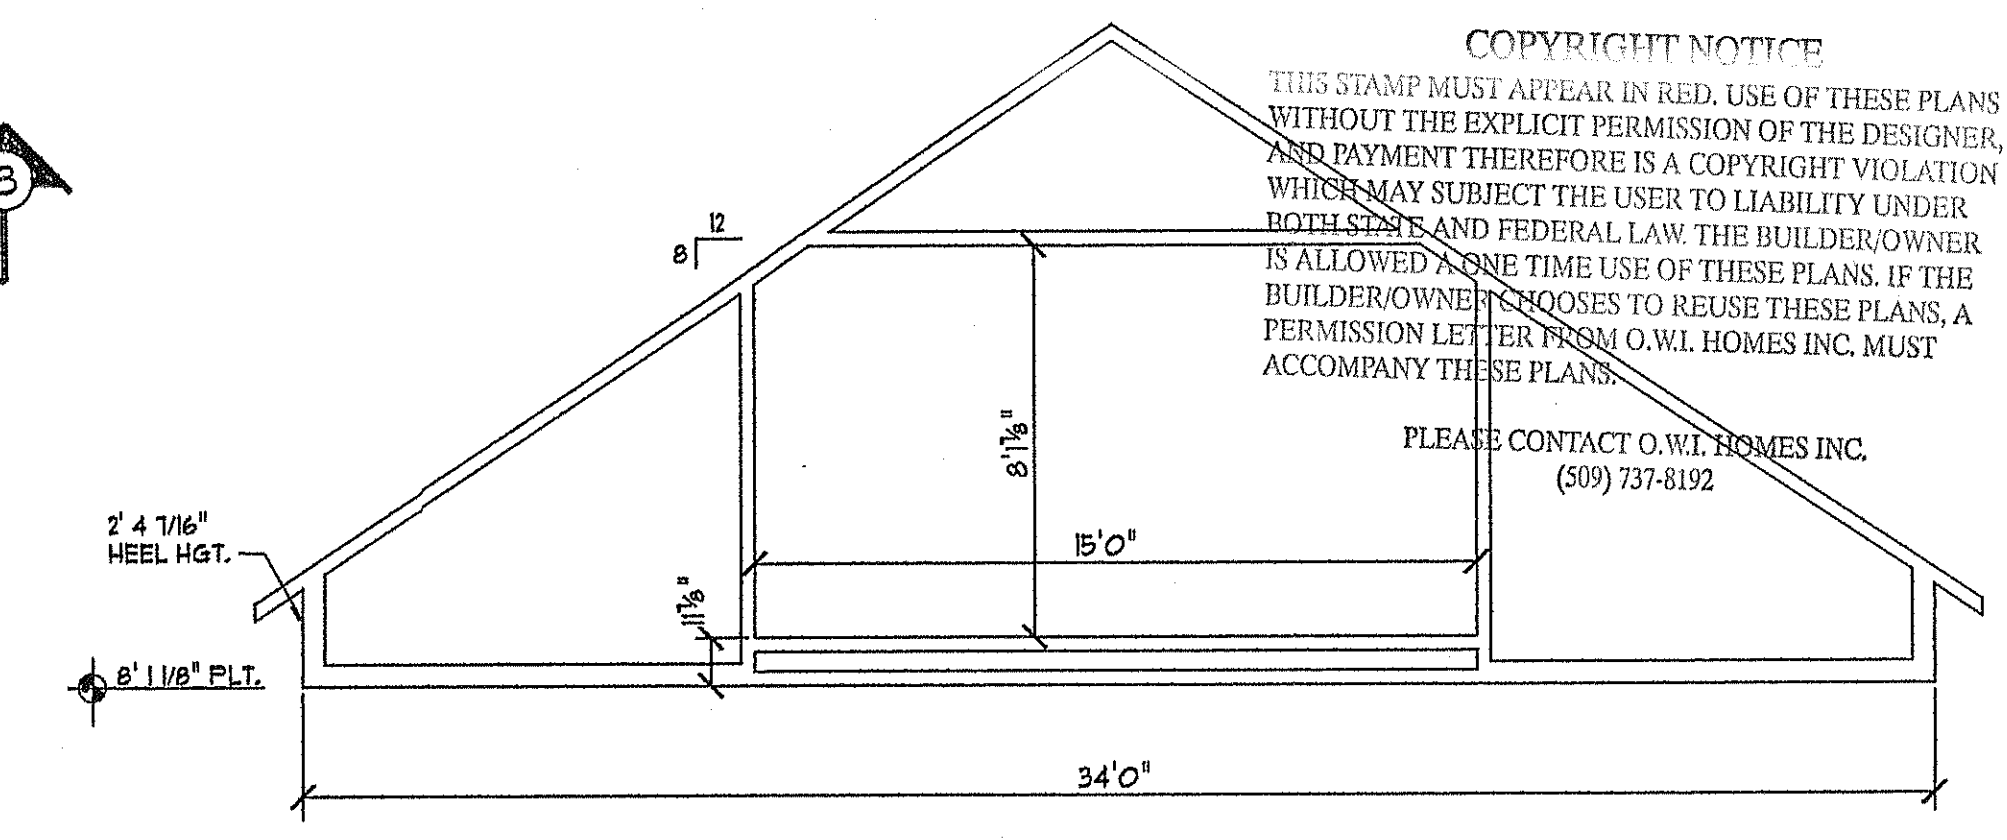


ATTIC TRUSS PROFILE

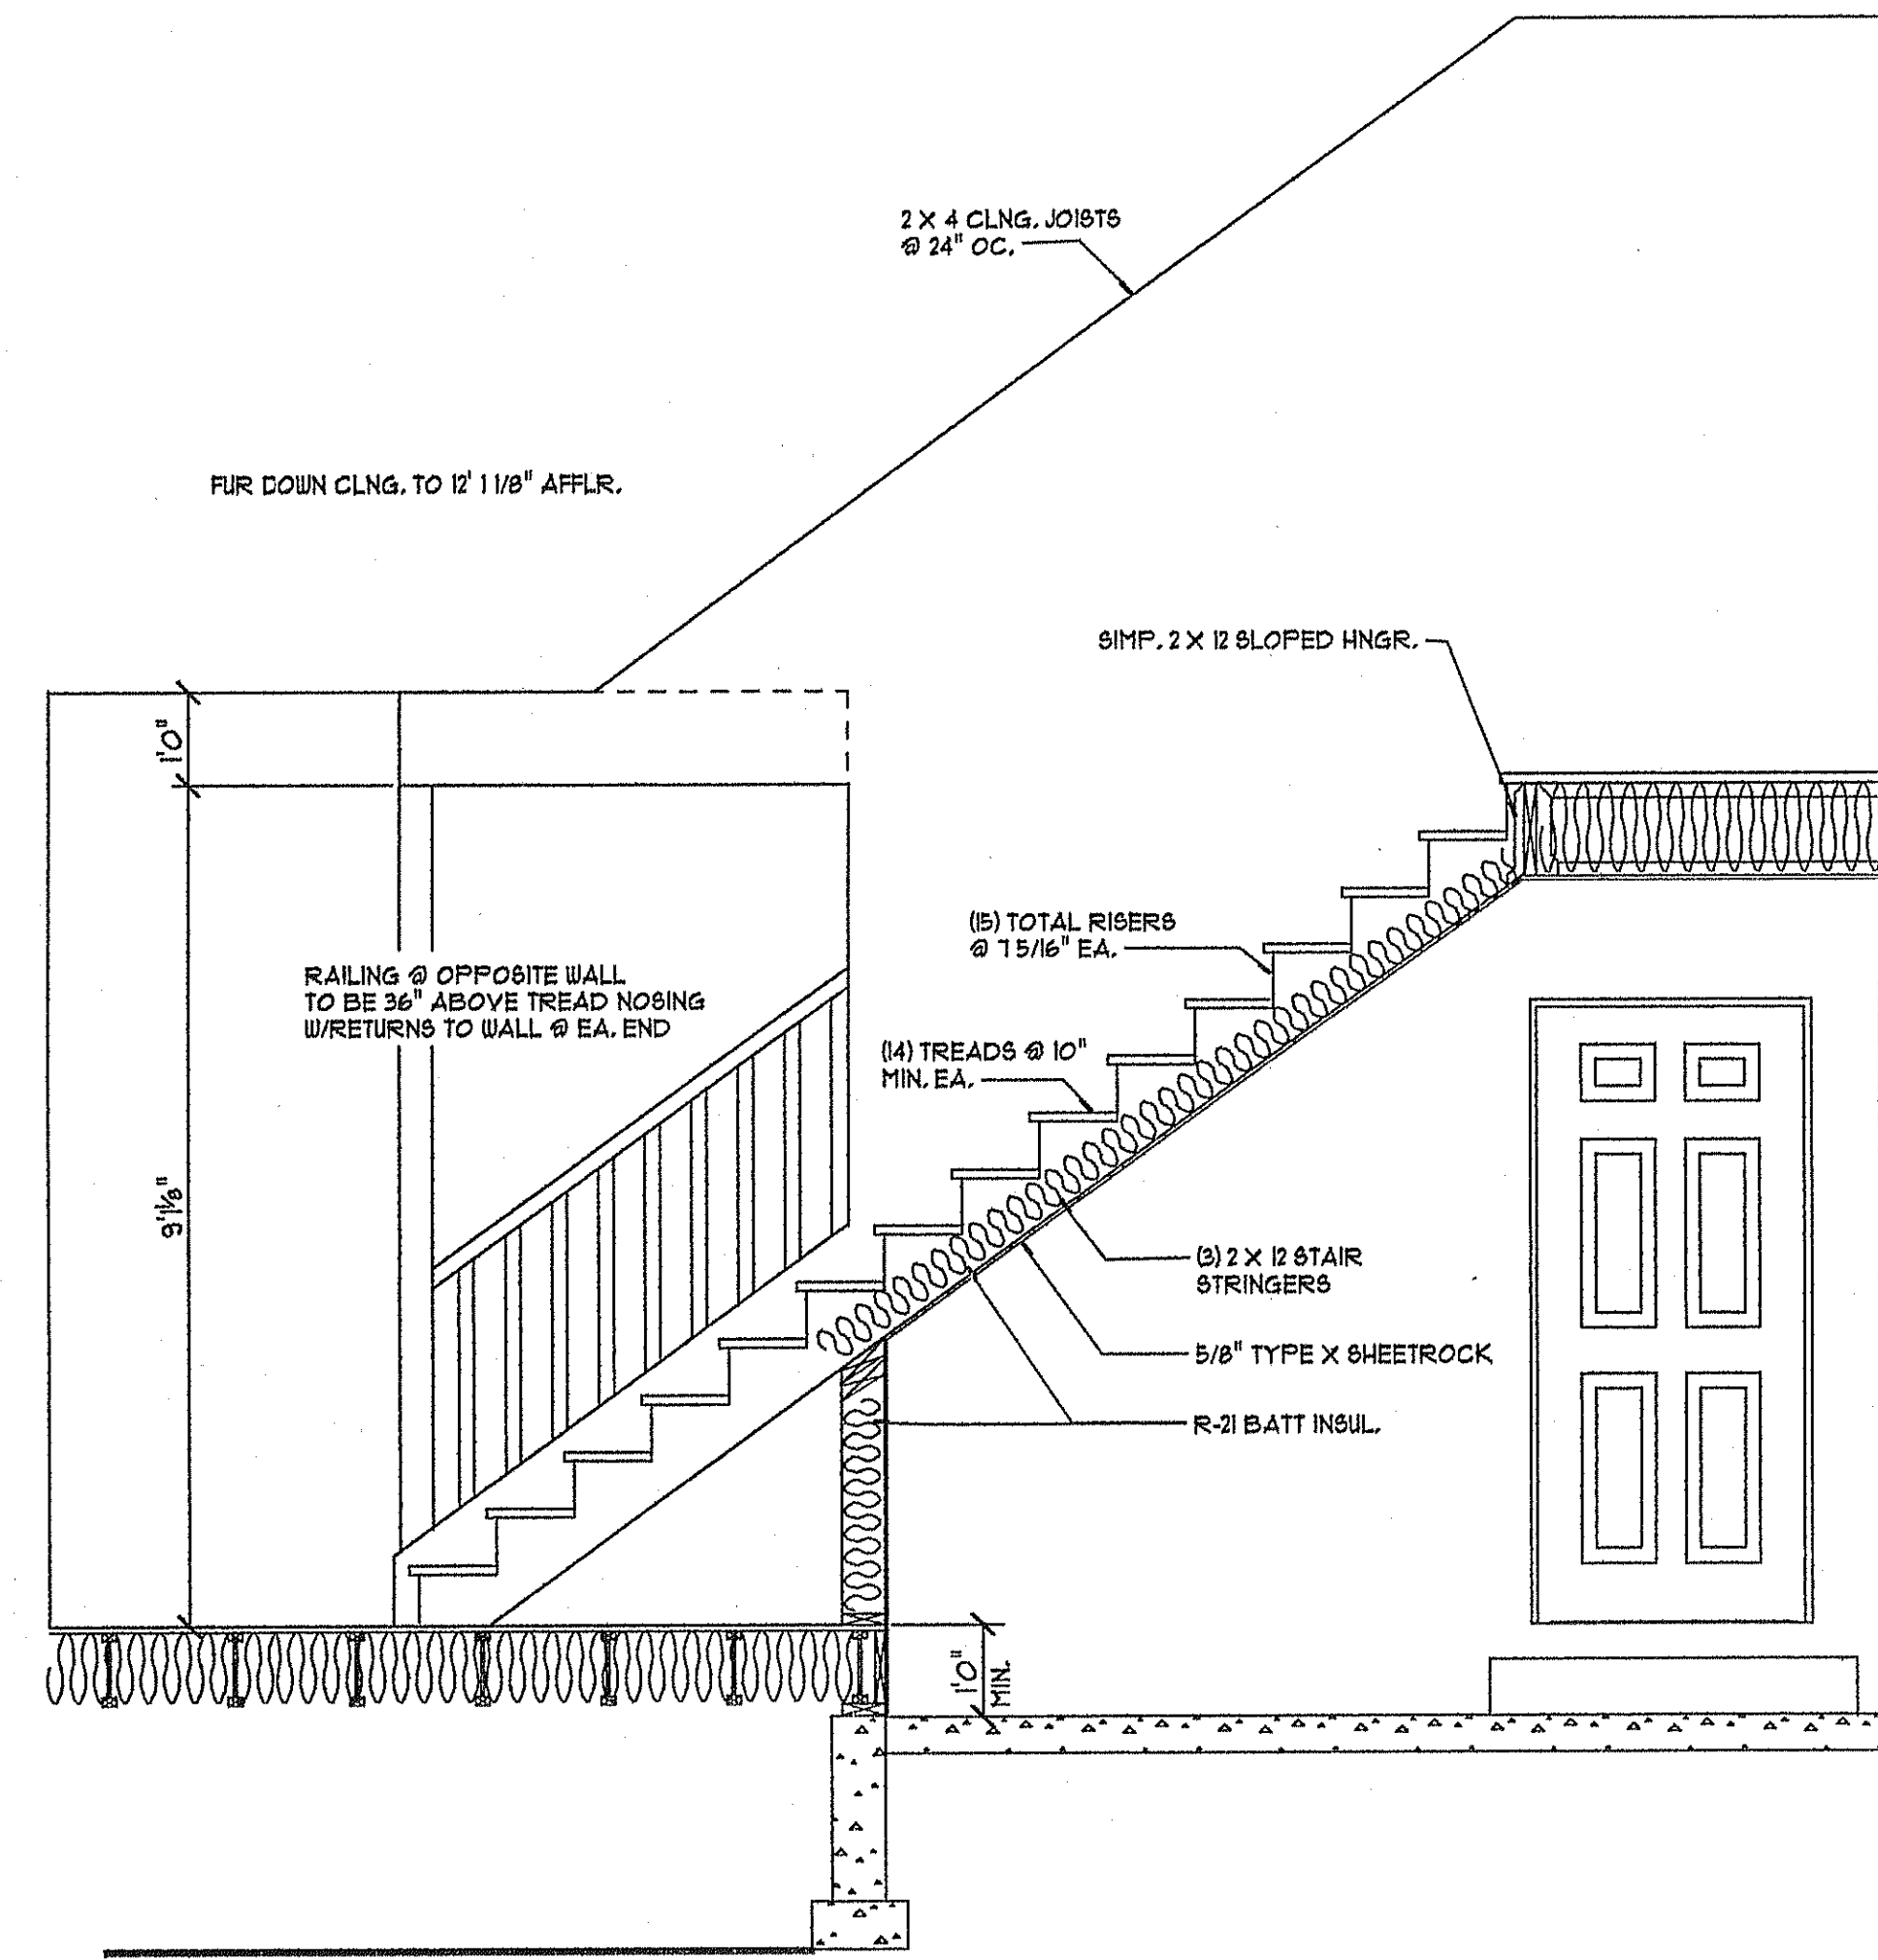

STAIR SECTION

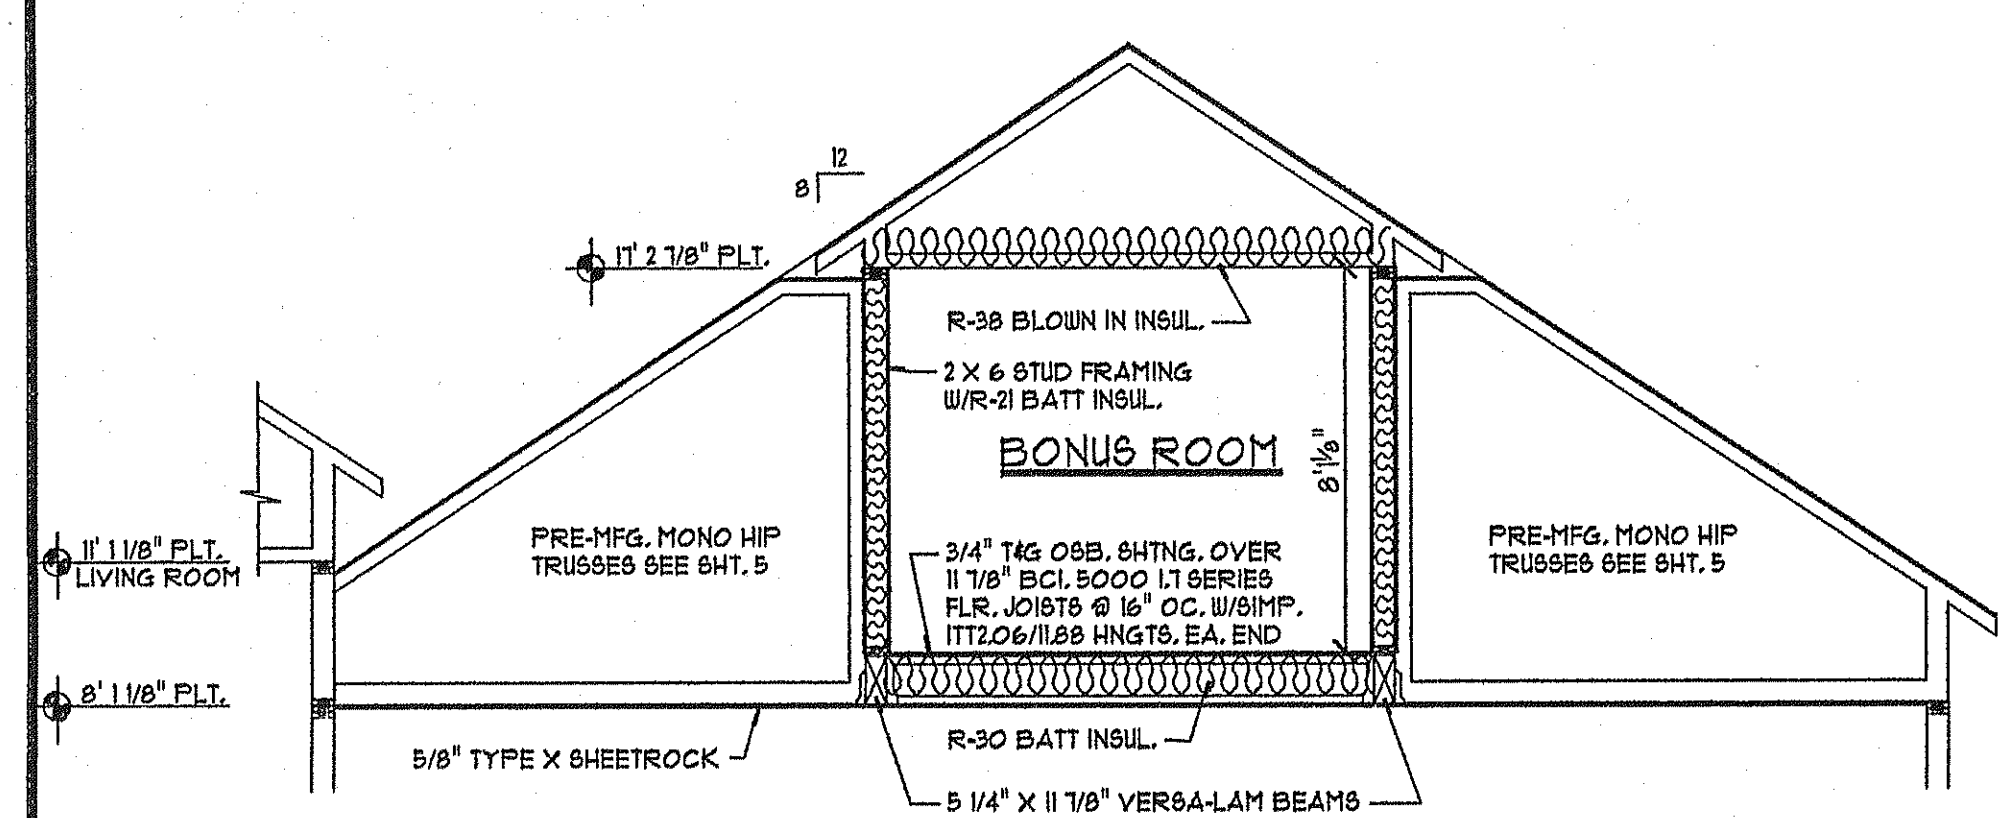

A-A SECTION

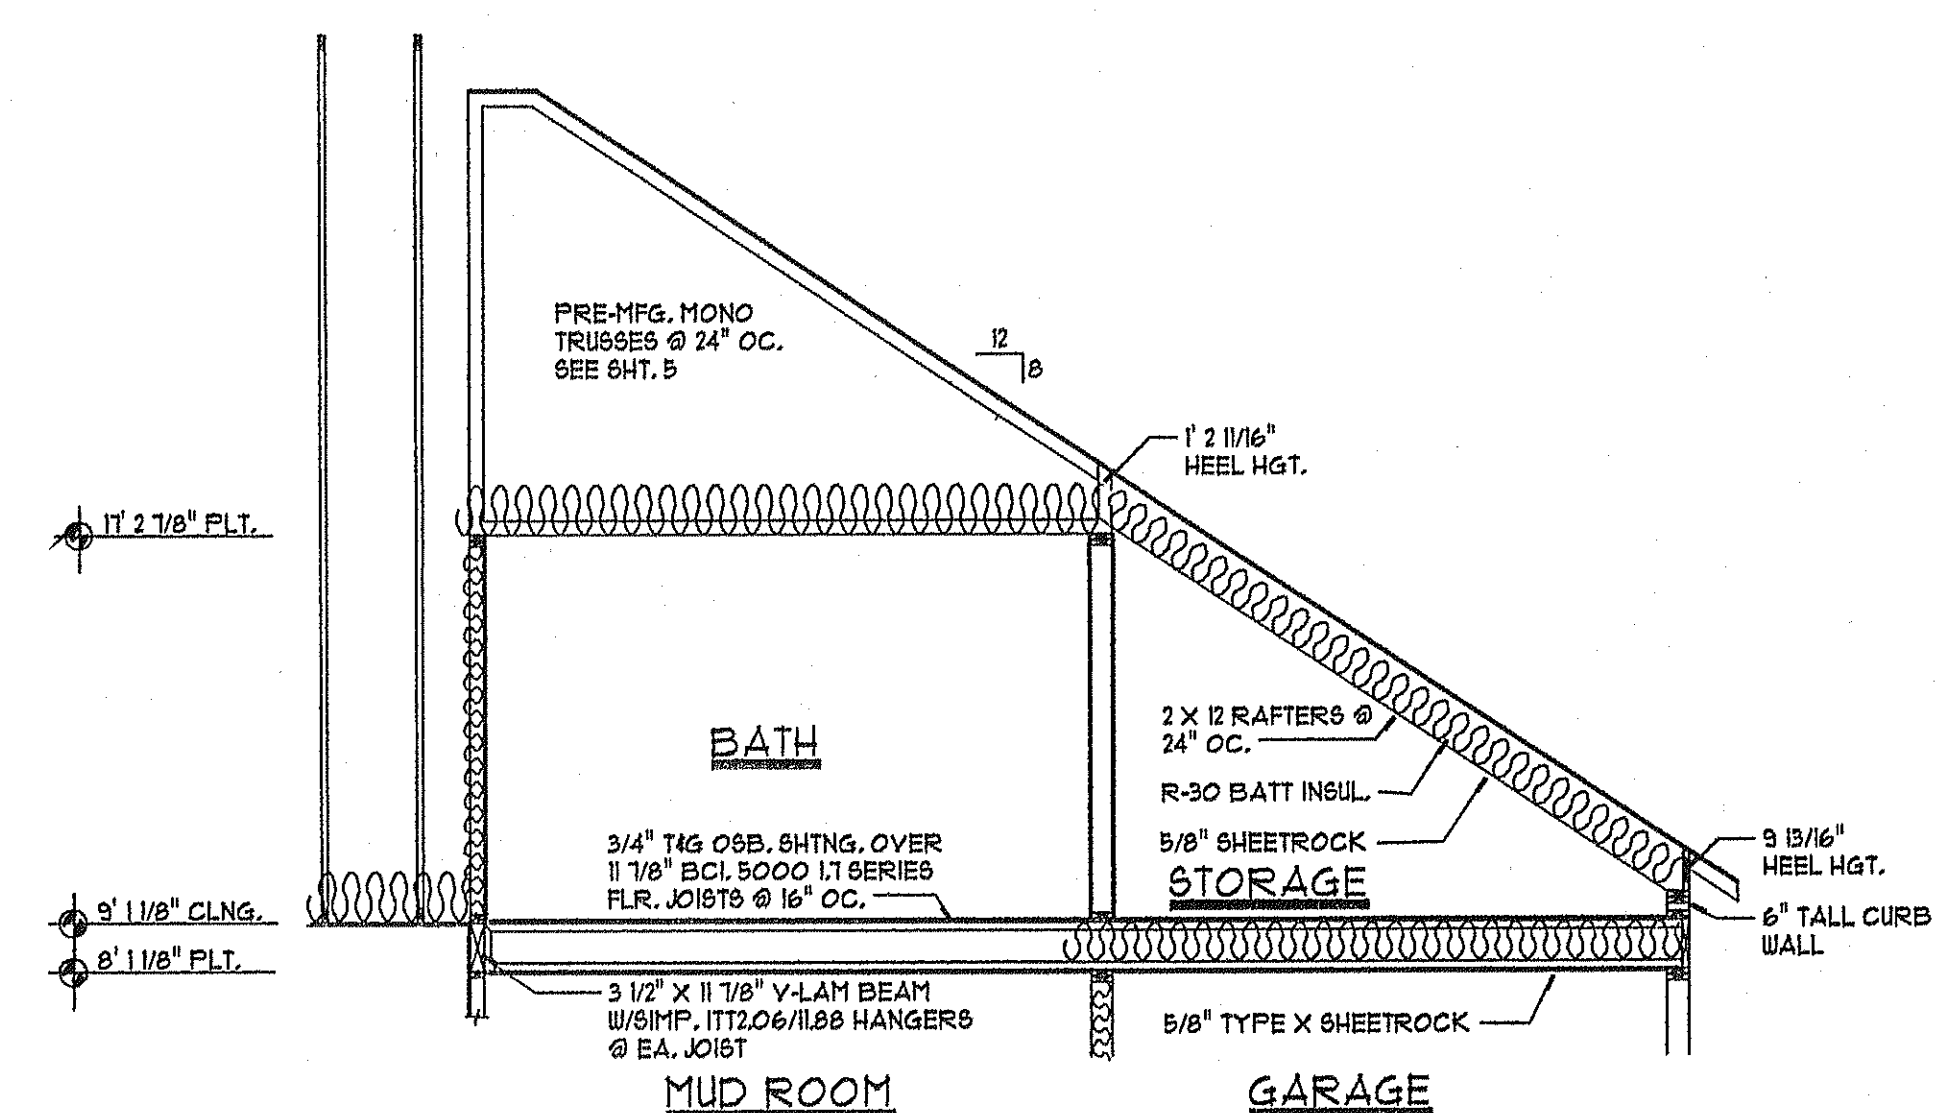

B-B SECTION

ABBREVIATIONS	
AFFLR.	— ABOVE FINISH FLOOR
ABUP.	— ALTERNATE BRACED WALL PANEL
INTBWL.	— INTERIOR BRACED WALL LINE (@CREWS @ 1' OC. EACH WAY)
BOB.	— BOTTOM OF BEAM
TOB.	— TOP OF BEAM
BP.	— BRACED PANEL (LENGTH VARIES)

NOTE: ALL HEADERS TO BE 3 1/8" X 9" GLB. UNLESS NOTED OTHERWISE

DIMENSIONS	
EXT. 2 X 6 WALL	= 5 1/2"
EXT. 2 X 4 WALL	= 3 1/2"
INT. 2 X 6 WALL	= 5 1/2"
INT. 2 X 4 WALL	= 3 1/2"
VERTICAL WALLS ARE DIMENSIONED TO LEFT OF WALL	
HORIZ. WALLS ARE DIMENSIONED TO BOTTOM OF WALL	

COPYRIGHT NOTICE
THIS STAMP MUST APPEAR IN RED. USE OF THESE PLANS WITHOUT THE EXPLICIT PERMISSION OF THE DESIGNER, AND PAYMENT THEREFORE IS A COPYRIGHT VIOLATION WHICH MAY SUBJECT THE USER TO LIABILITY UNDER BOTH STATE AND FEDERAL LAW. THE BUILDER/OWNER IS ALLOWED ONE TIME USE OF THESE PLANS. IF THE BUILDER/OWNER WISHES TO REUSE THESE PLANS, A PERMISSION LETTER FROM O.W.I. HOMES INC. MUST ACCOMPANY THESE PLANS.
PLEASE CONTACT O.W.I. HOMES INC.
(509) 737-8192

O.W.I. HOMES INC.
6855 W. CLEARWATER AVE. SUITE N
KENNEWICK, WASHINGTON 99336
PHONE: (509) 737-8192
FAX: (509) 737-8503

DRAWN BY: C.D. LEE
SCALE: 1/4" = 1'-0"
DATE: 11/11/08
REVISED:

OREGON WASHINGTON IDAHO
COWLEY RESIDENCE

38-2
THESE PLANS ARE THE PROPERTY OF O.W.I. HOMES INC. AND ARE INTENDED FOR THE SPECIFIC PROJECT AND LICENSEE. PERMISSION FROM O.W.I. HOMES INC. IS STRICTLY PROHIBITED.
© COPYRIGHT © O.W.I. HOMES INC. 2008
SHT. 4 UPPER FLOOR PLAN